


SSD Submission


1. Dimensions are in millimetres unless otherwise shown.
2. Work to given dimensions. Do not scale from drawing.
3. Check all dimensions on site prior to construction and fabrication.
4. Bring any discrepancies to the attention of the proprietor & architect.

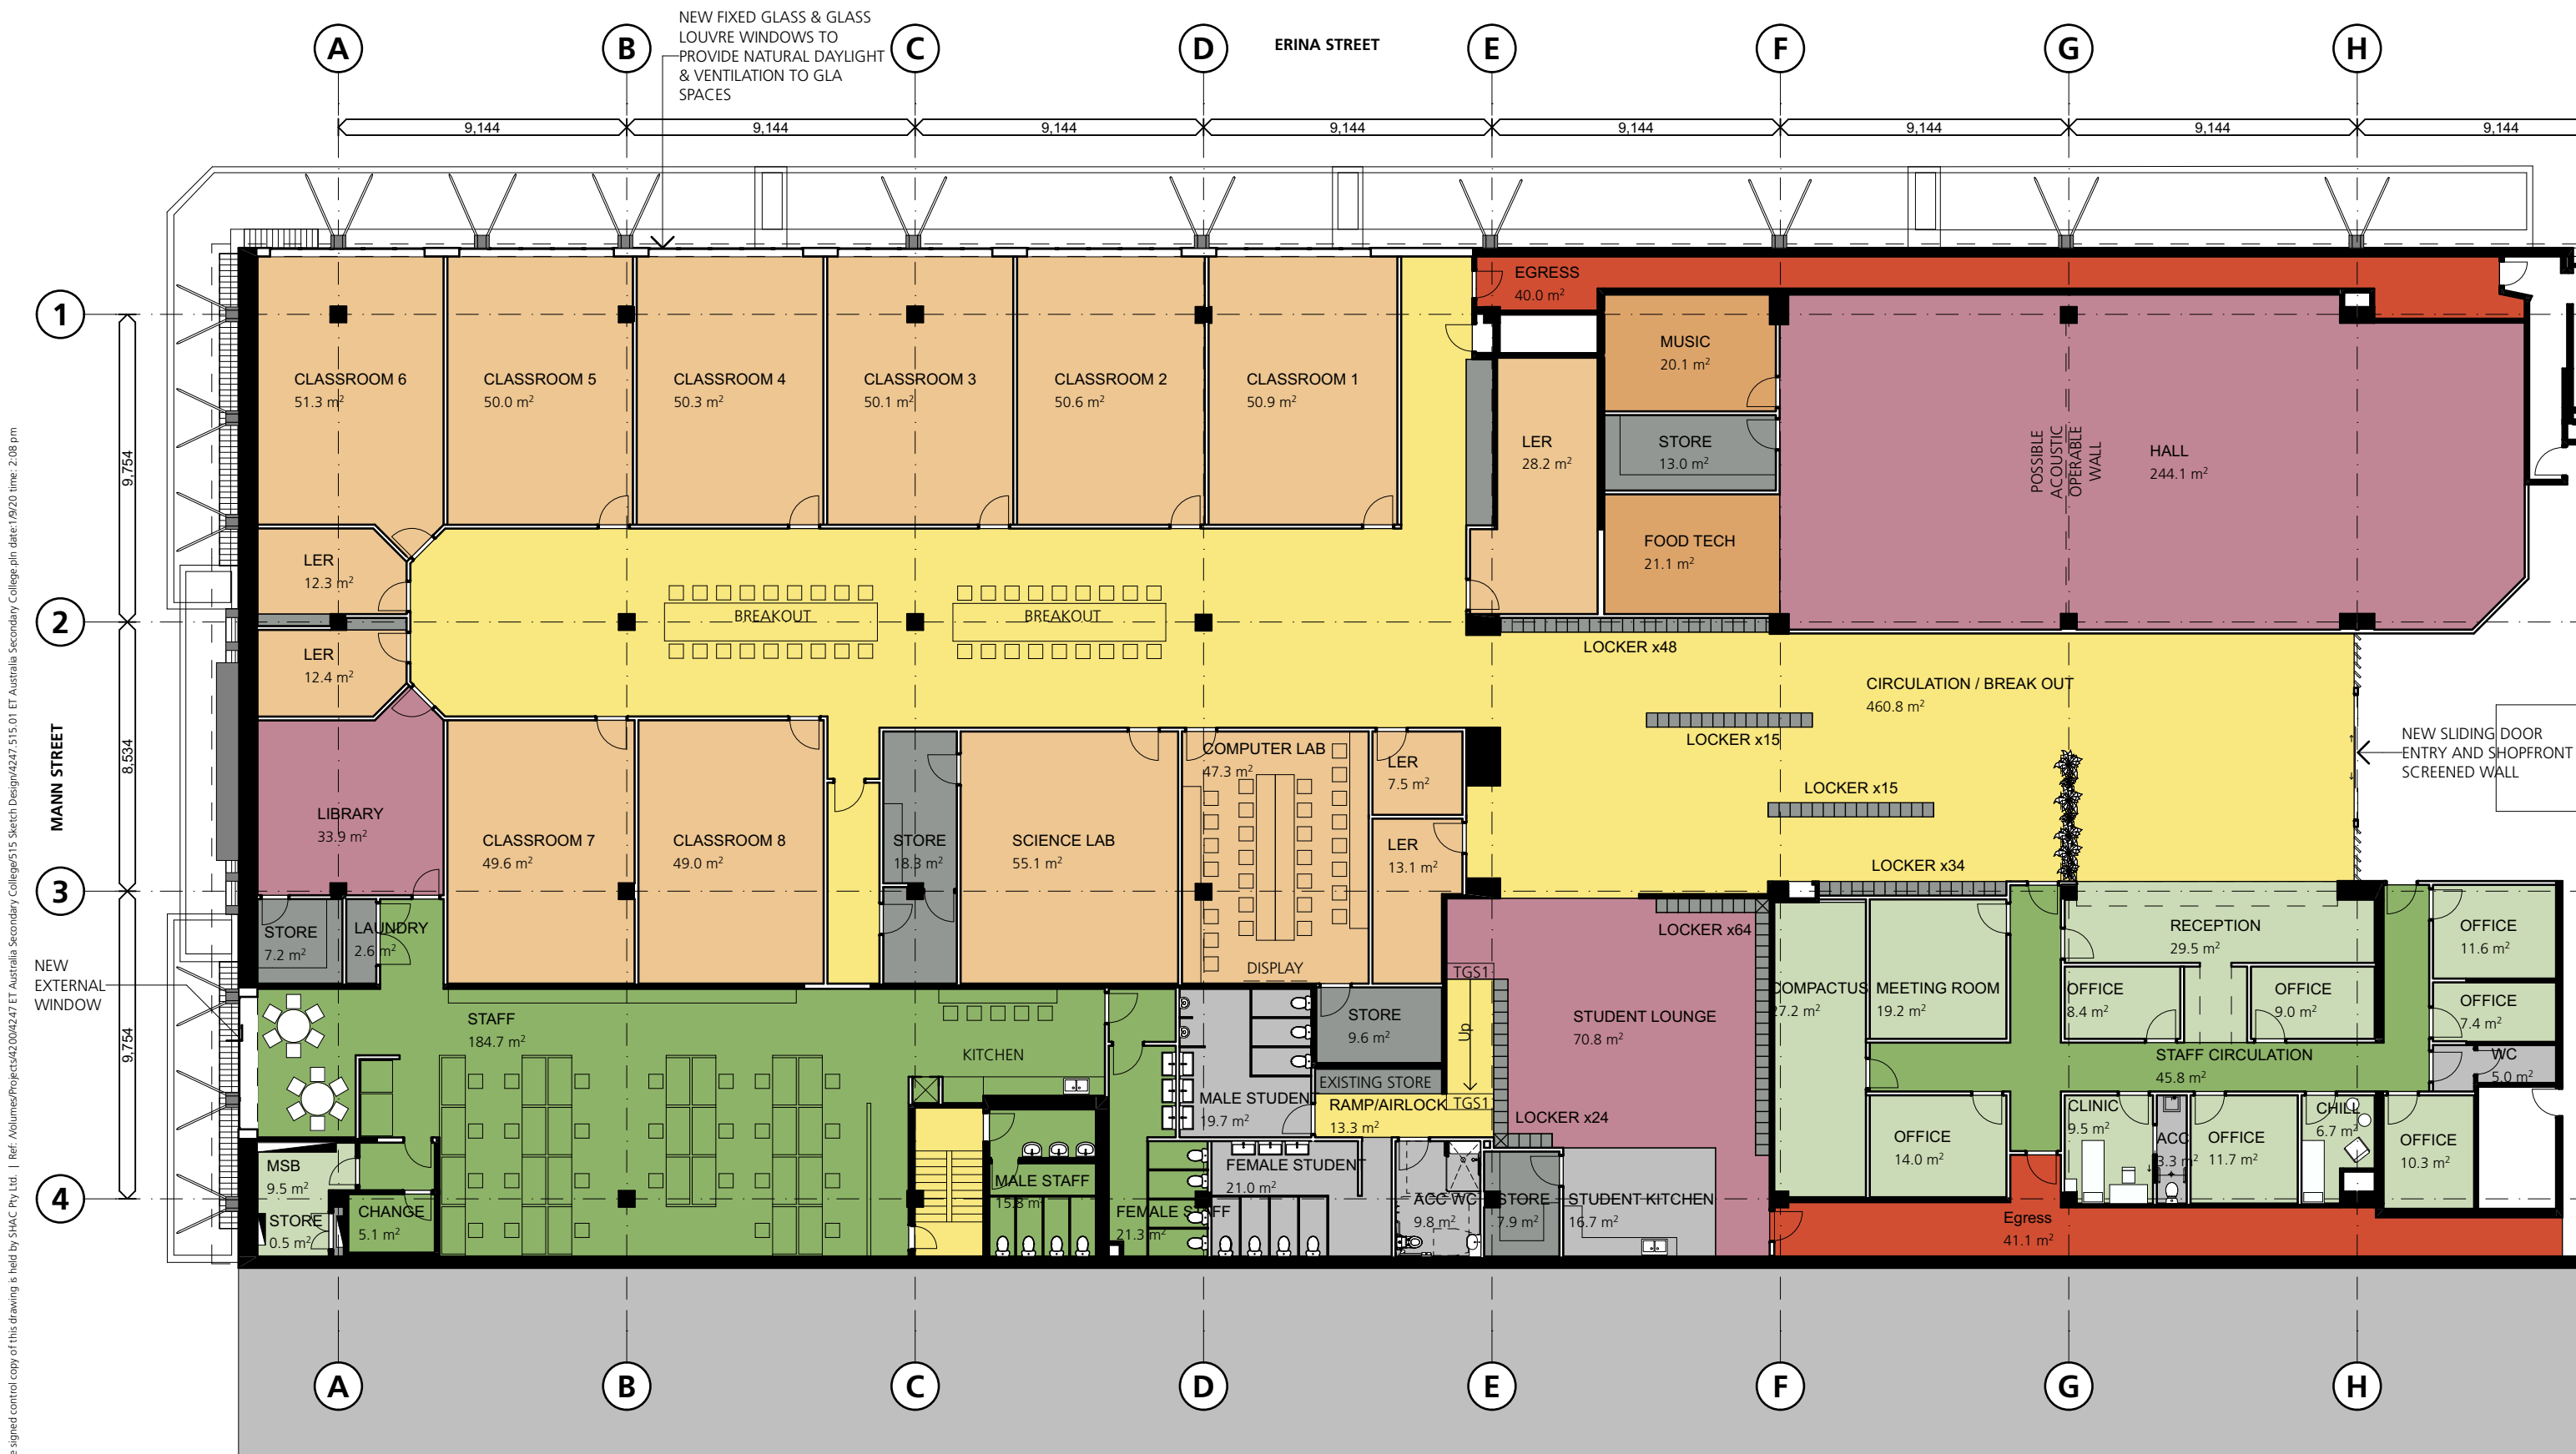

Drawing and design © SHAC Pty Ltd. | Ref: Volume/Projects/4247/004247 ET Australia Secondary College/515 Sketch Design/4247.515.01 ET Australia Secondary College.pln date:19/20 time:2.08 pm

**4247
SSD2202**
Rev B 01.09.20

Proposed Floor Plan
ET Australia Secondary College
171 Mann St, Gosford, NSW

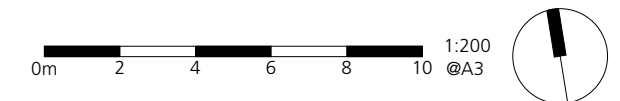

SHAC
Nominated Architect Justin Hamilton (6160) | ABN 32 131 584 846